

King's Hall Shool Phase III + Future Phases

Proposed Plan
18th July 2019


The following key describes the play features included in Phase III. and in the potential Phase IV. with further elements to connect to existing structures and to enhance the social area.

PHASE III.

1. Reading tree deck accessed by wooden ladder
2. Higher up reading hut
3. Hammock net under the hut
4. Hammock slung between the trees

FUTURE PHASES

5. Play tower (1.5M high)
6. Stainless steel wide slide
7. Up and down ramps with climbing holds
8. Twin rope for balancing along
9. Traversing ropes connecting to leaning nets
10. Moveable building and den making kit
11. Store for building kit planks, logs and poles
12. Timber hexagons for hanging out and reading
13. Willow arch through the hedge
14. Moveable horse jumps
15. Shade canopies (with log support posts)
16. Long benches and tables
17. Sitting logs
18. Timber fencing

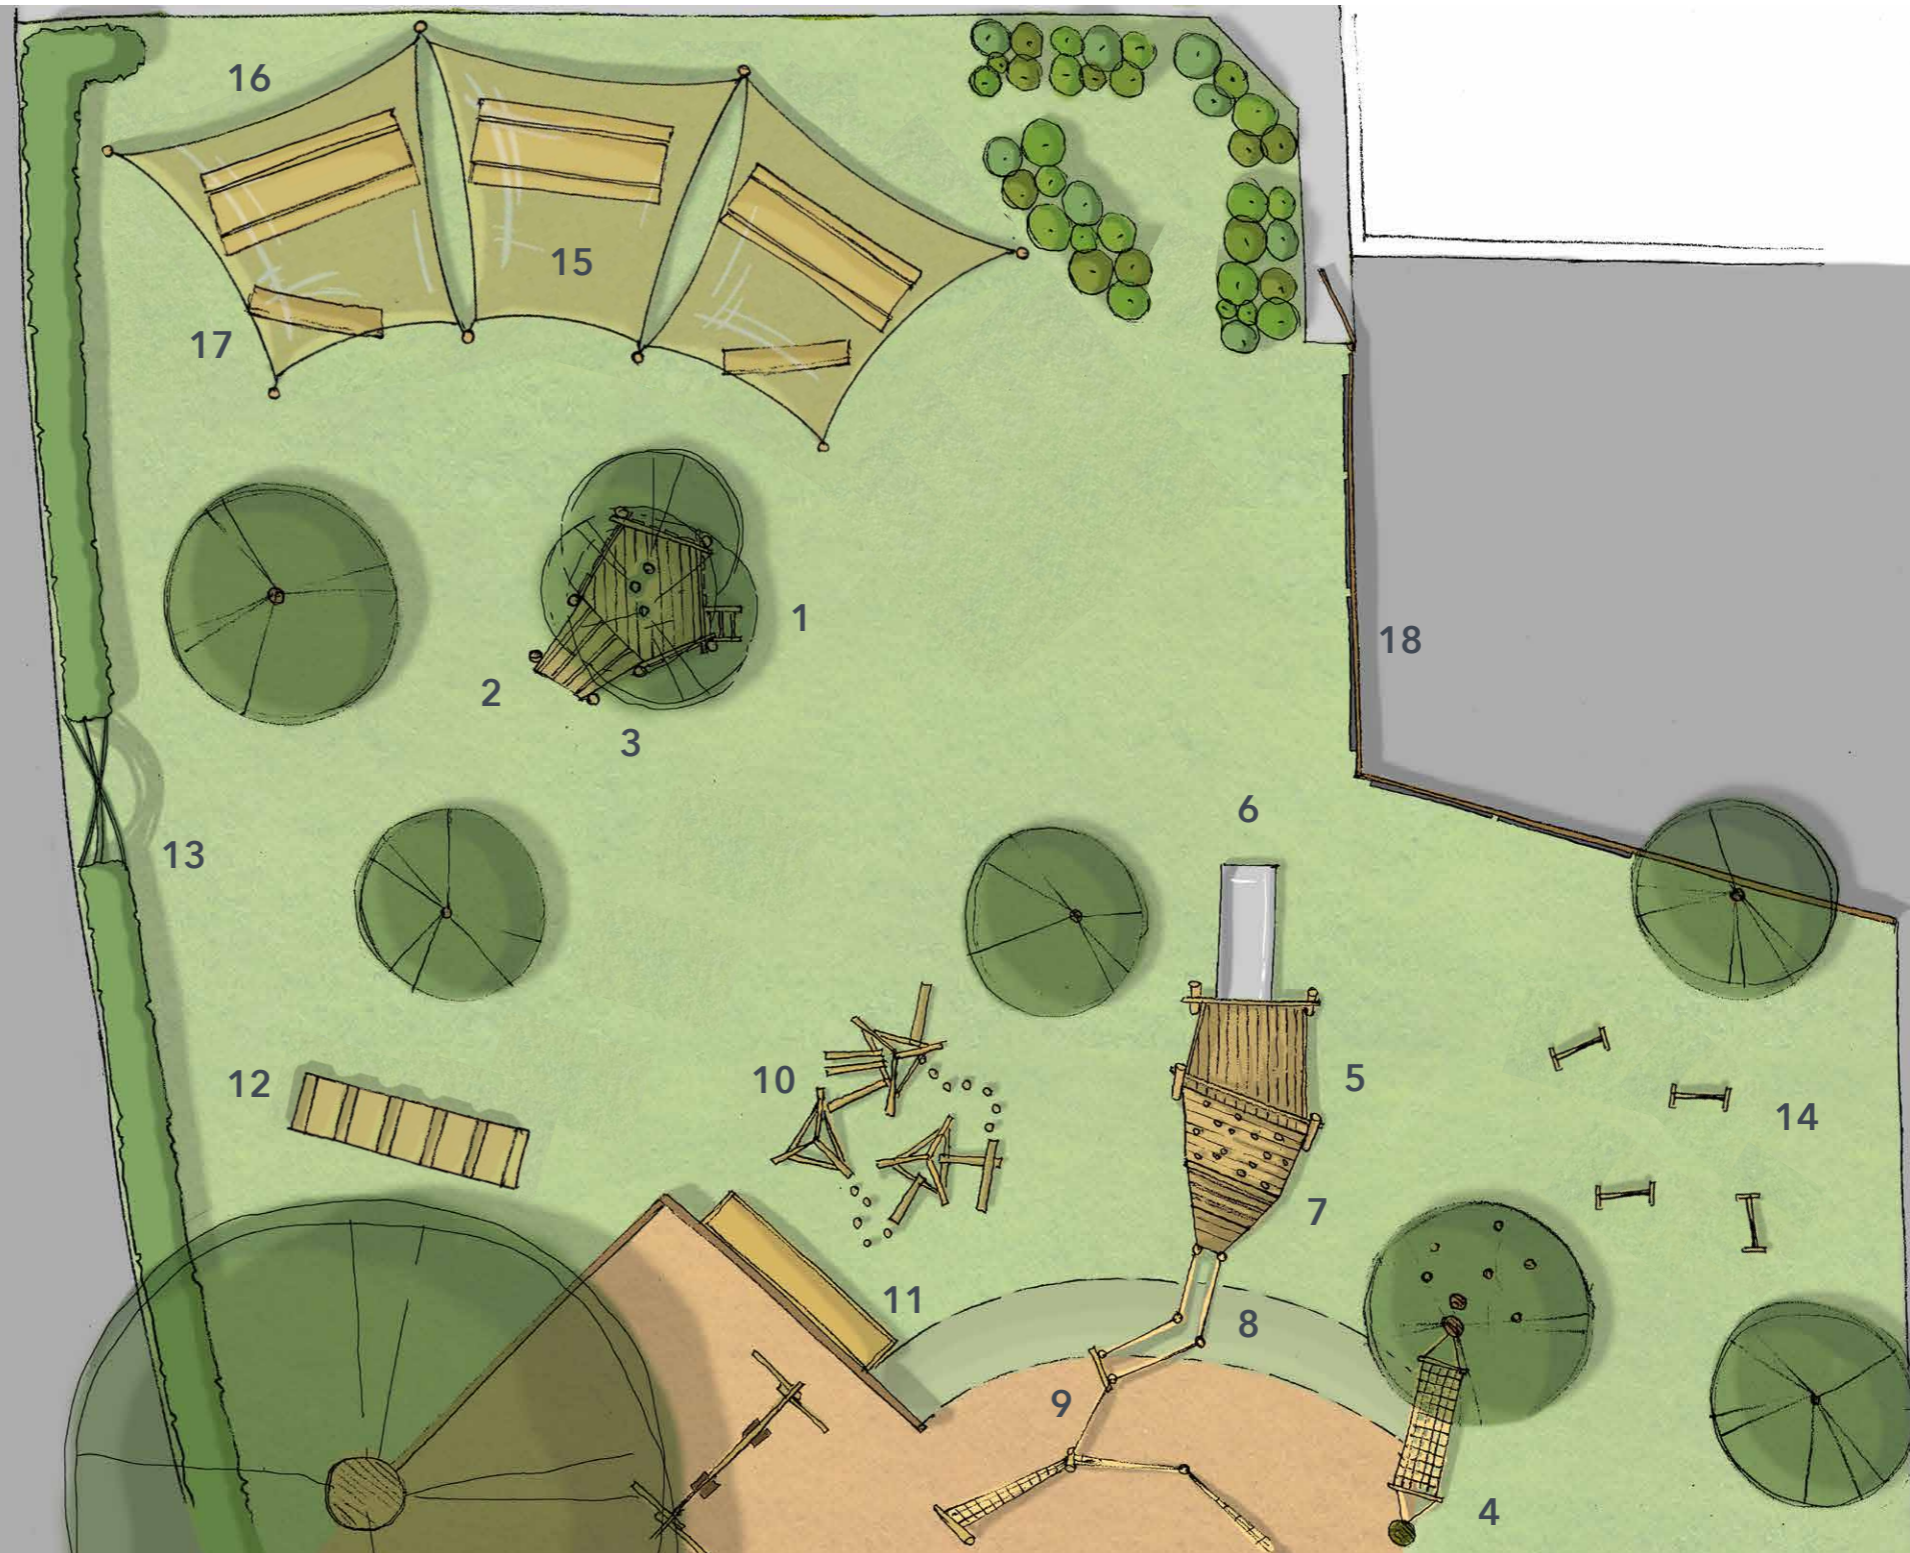

Scale 1:100 @A3